



Project Location Map

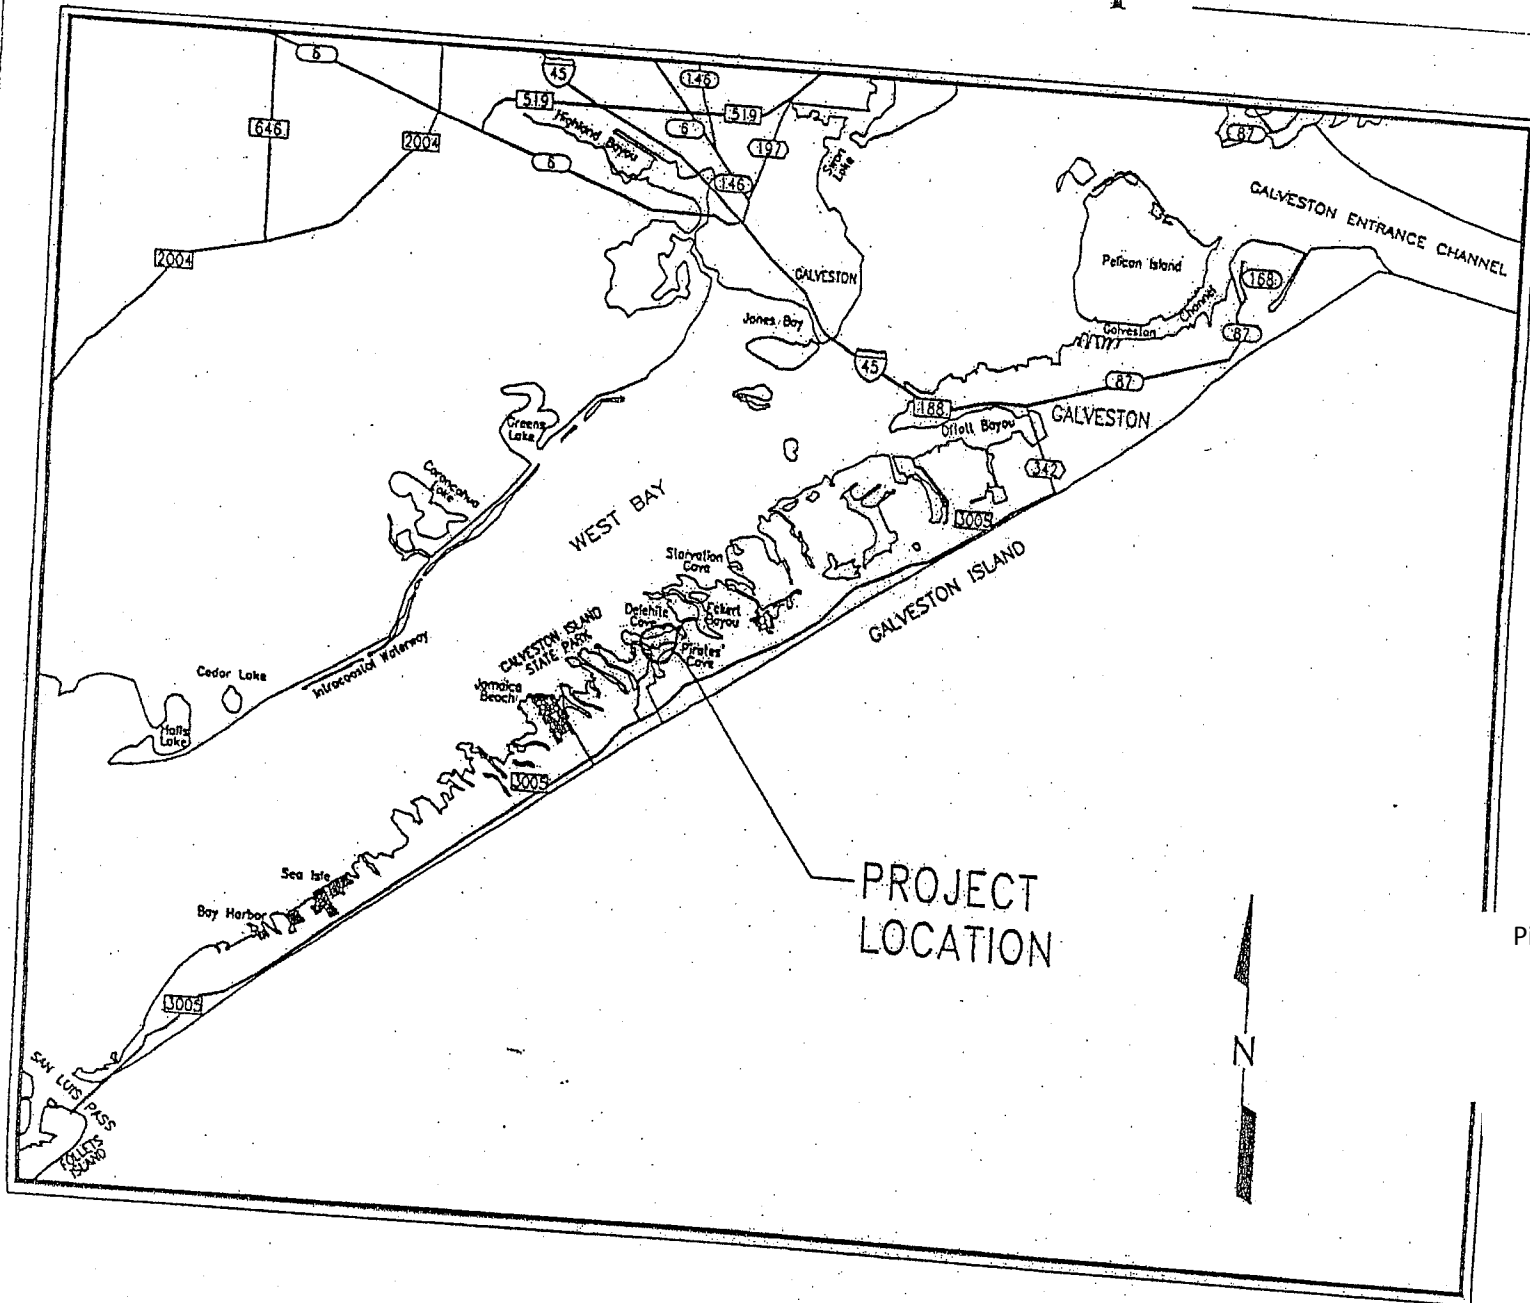

Pirates Cove, Section 7, Enclave 2
Dredging
Galveston County, TX
SWG-2008-00947 1 of 8

Existing Canal: proposed dredging maintenance

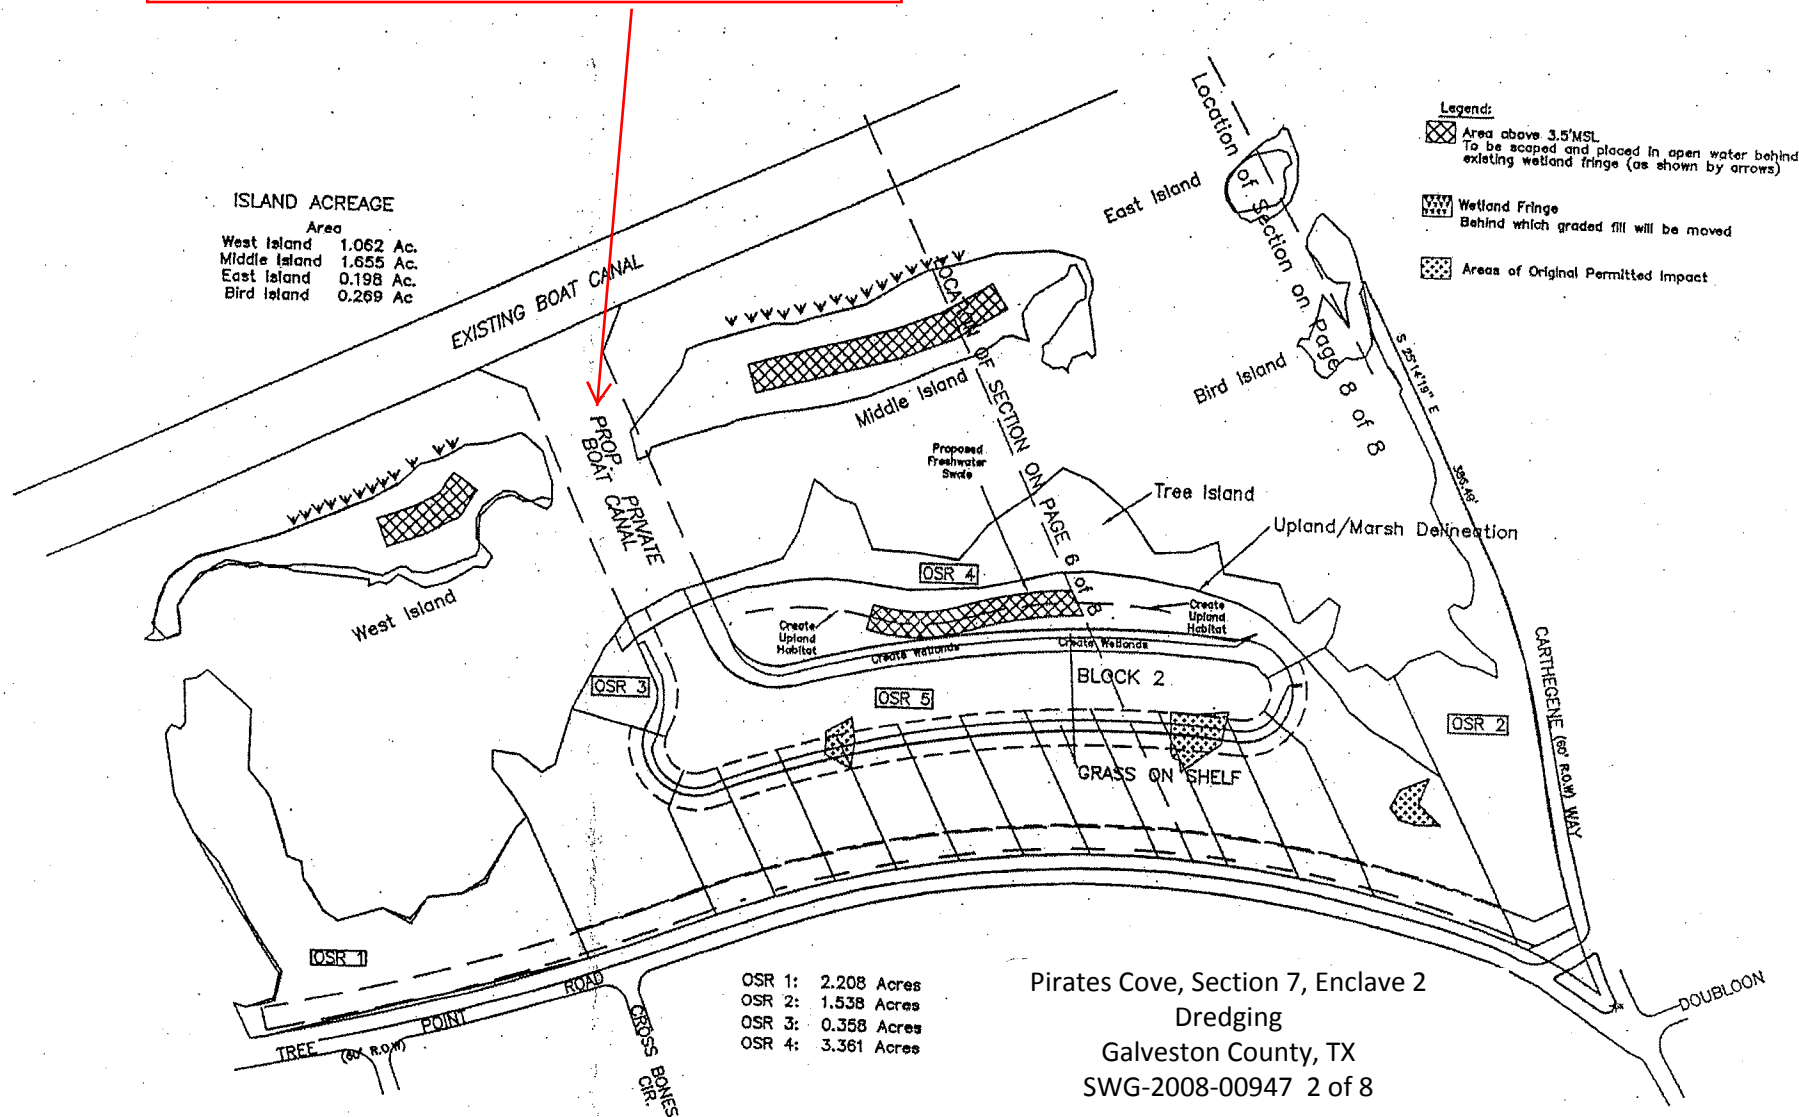


SURVEYOR'S NOTES:


SURVEY WAS COMPLETED ON MAY 18, 2009 BY ELLIS SURVEYING SERVICES - 8419 EMMETT F. LOWRY EXPWY., SUITE 108, TEXAS CITY, TX 77591 TEL: (409) 938-8700 FAX (409) 938 8706.

- 1) COORDINATES BASED ON NAD83 (CORSS86) TEXAS STATE PLANE COORDINATE SYSTEM, SOUTH CENTRAL ZONE AS DETERMINED BY GPS STATIC SURVEY.
- 2) ALL SHOWN BEARINGS REFERENCED TO GRID NORTH, TEXAS STATE PLANE COORDINATE SYSTEM NAD83, TEXAS SOUTH CENTRAL ZONE.
- 3) THIS IS AN ABOVEGROUND SURVEY. THE UNDERGROUND UTILITIES, IF SHOWN, ARE BASED ON INFORMATION PROVIDED BY VARIOUS UTILITY COMPANIES AND/OR ABOVE GROUND MARKERS. AND THESE LOCATIONS SHOULD BE CONSIDERED APPROXIMATE. THERE MAY BE ADDITIONAL UNDERGROUND HAZARDS NOT SHOWN ON THIS DRAWING. PRIOR TO ANY EXCAVATION THE OWNER/CONTRACTOR MUST CONTACT TEXAS ONE-CALL (1-800-245-4545) TO MARK ONSITE UNDERGROUND UTILITIES/HAZARDS.
- 4) SURVEYOR HAS MADE NO INVESTIGATIVE OR INDEPENDENT SEARCH FOR EASEMENTS OF RECORD ENCUMBRANCES, RESTRICTIVE COVENANTS, OWNERSHIP TITLE EVIDENCE, OR ANY OTHER FACTS THAT AN ACCURATE AND CURRENT TITLE SEARCH MAY DISCLOSE.

CONTRACTOR WILL ADHERE TO THE TERMS AND SPECIAL CONDITIONS INCLUDED IN USACE PERMIT NO. SWG-2008-00947 AND TEXAS GENERAL LAND OFFICE COASTAL EASEMENT NO CE 20070130


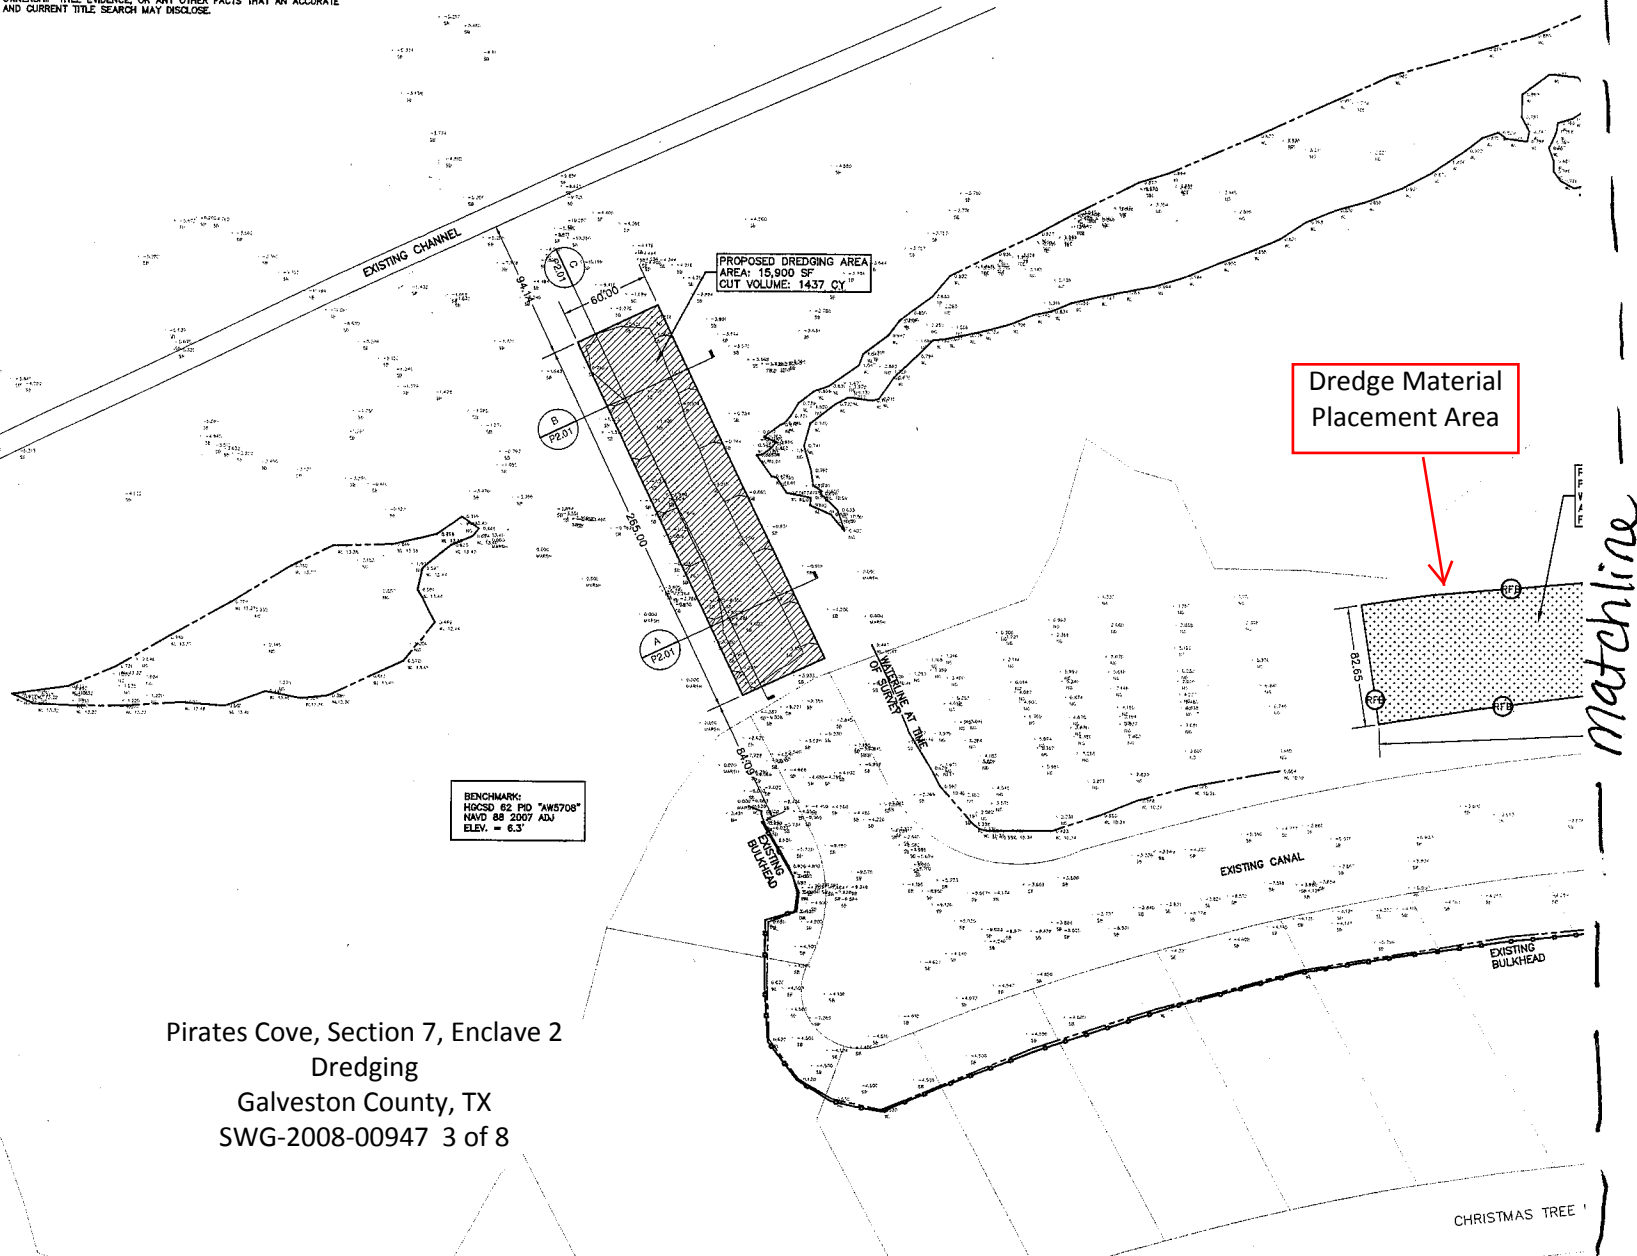


Pirates Cove, Section 7, Enclave 2
Dredging
Galveston County, TX
SWG-2008-00947 3 of 8

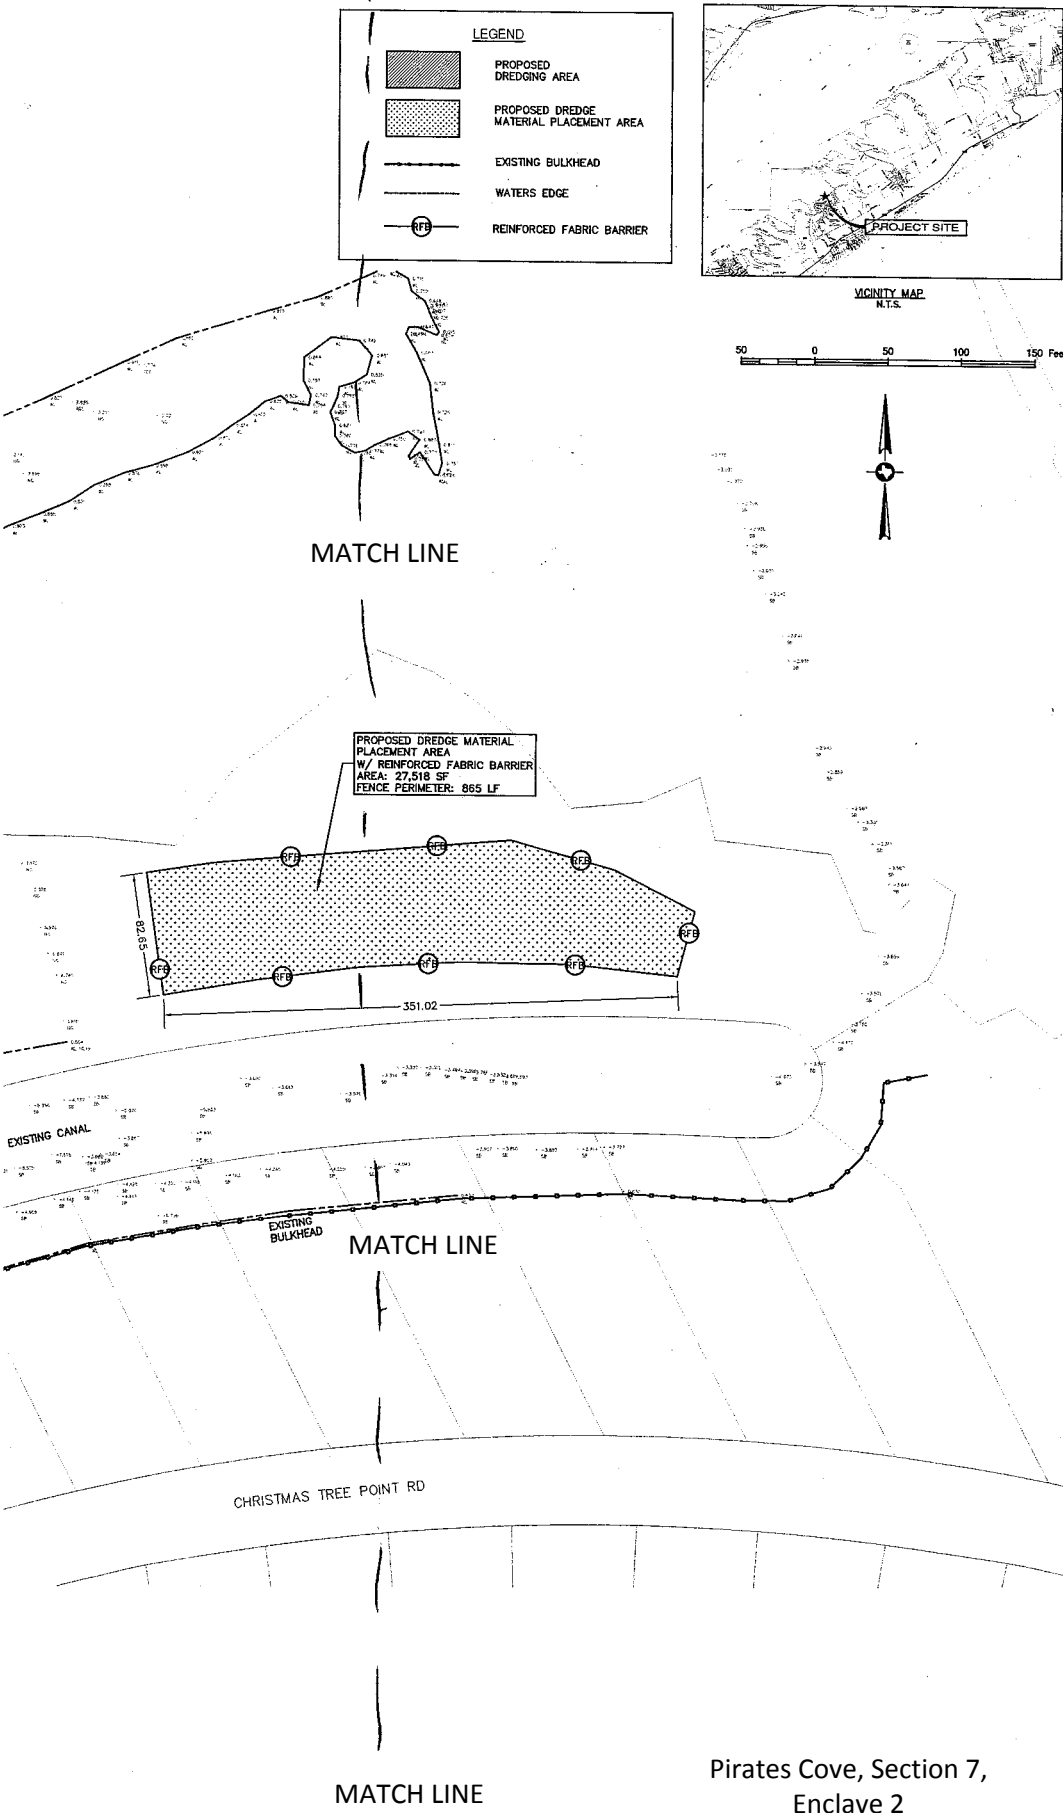

LEGEND

- PROPOSED DREDGING AREA
- PROPOSED DREDGE MATERIAL PLACEMENT AREA
- EXISTING BULKHEAD
- WATERS EDGE
- REINFORCED FABRIC BARRIER

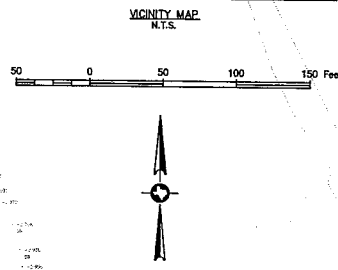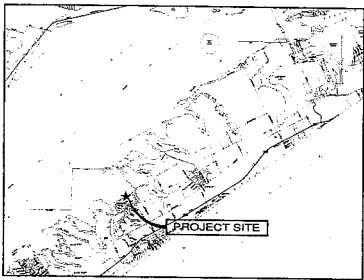

DATE: 06/08/09
SCALE: 1:50
DRAWN BY: CU
CHECKED BY: J.V.

**PROPOSED DREDGING FOR
THE ENCLAVE II HOA
GALVESTON, TEXAS**

PROJECT:

SHELMARK
ENGINEERING, L.L.C.
CIVIL/MARINE PLANNING/STRUCTURAL
8419 EE LOWRY EXPY., SUITE 120
TEXAS CITY, TX 77591

ISSUED FOR:

06-09-09	REV

INTERIM SUBMITTAL
DOCUMENT INTENDED
FOR REVIEW ONLY.
NOT ISSUED
FOR CONSTRUCTION

ENGINEER:
MARCUS J. MICHA, P.
REGISTRATION NO. 847

DATE: 06/09/09


DWG NAME:
DREDGING
PLAN

West Bay
State Tract 67



Existing Canal: proposed dredging maintenance

200 100 0 200
SCALE 1"=200' FEET

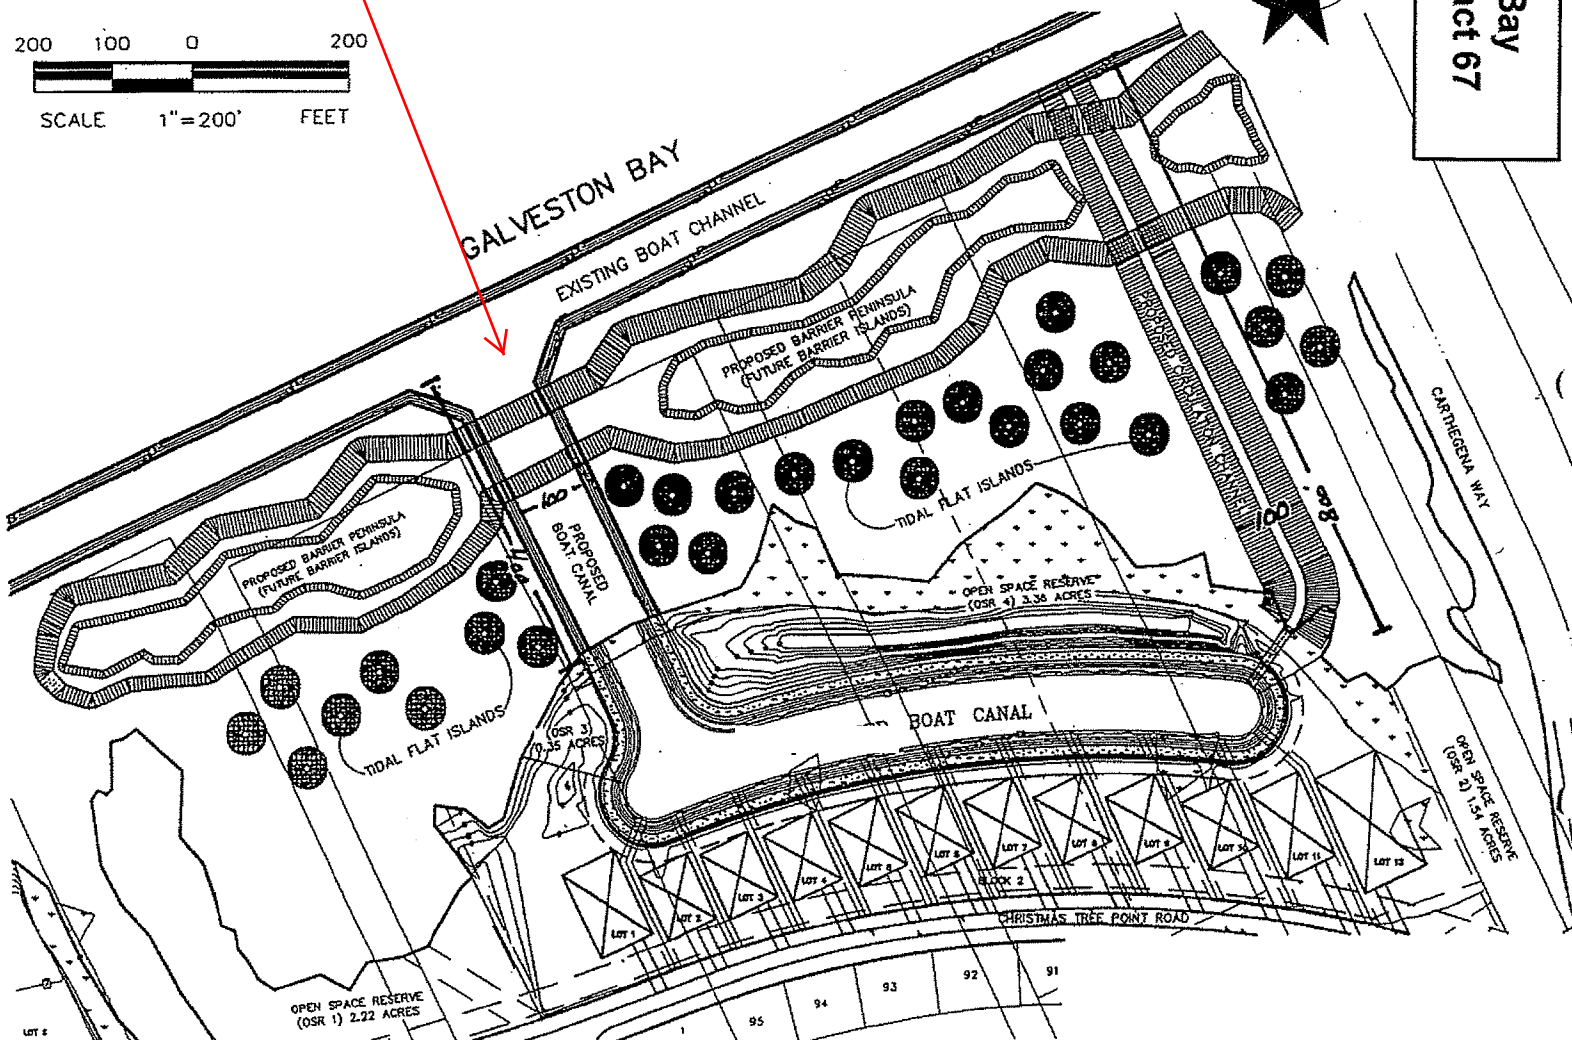


Pirates Cove, Section 7, Enclave 2


Dredging

Galveston County, TX

SWG-2008-00947 5 of 8

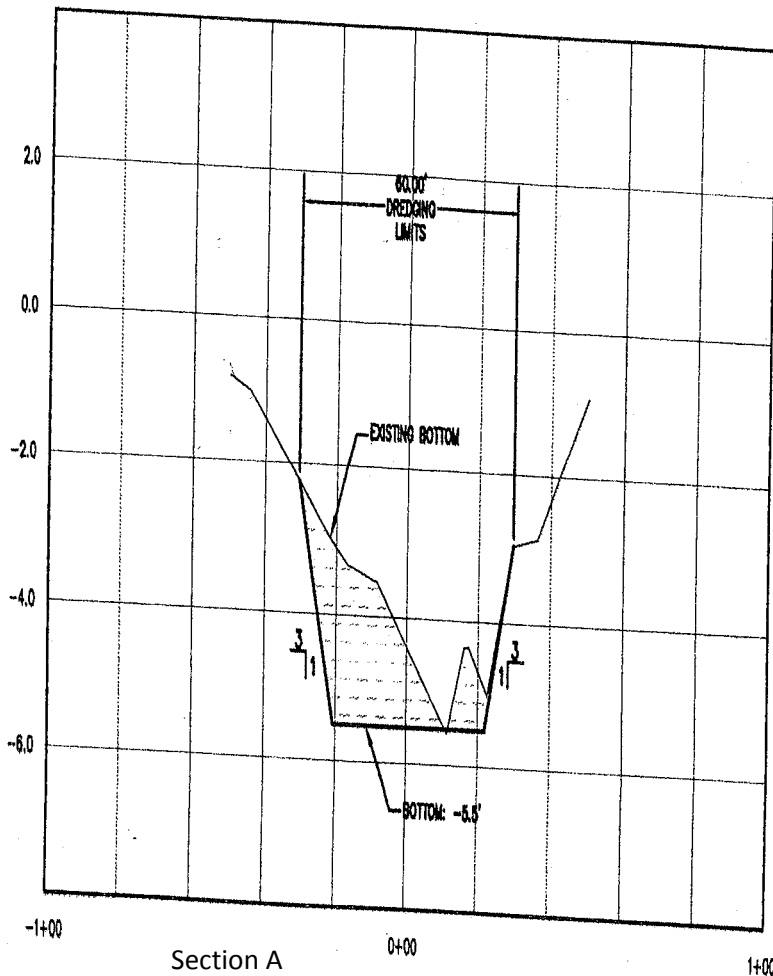


Pirates Cove,
Section 7, Enclave 2
Dredging
Galveston County, TX
SWG-2008-00947
6 of 8

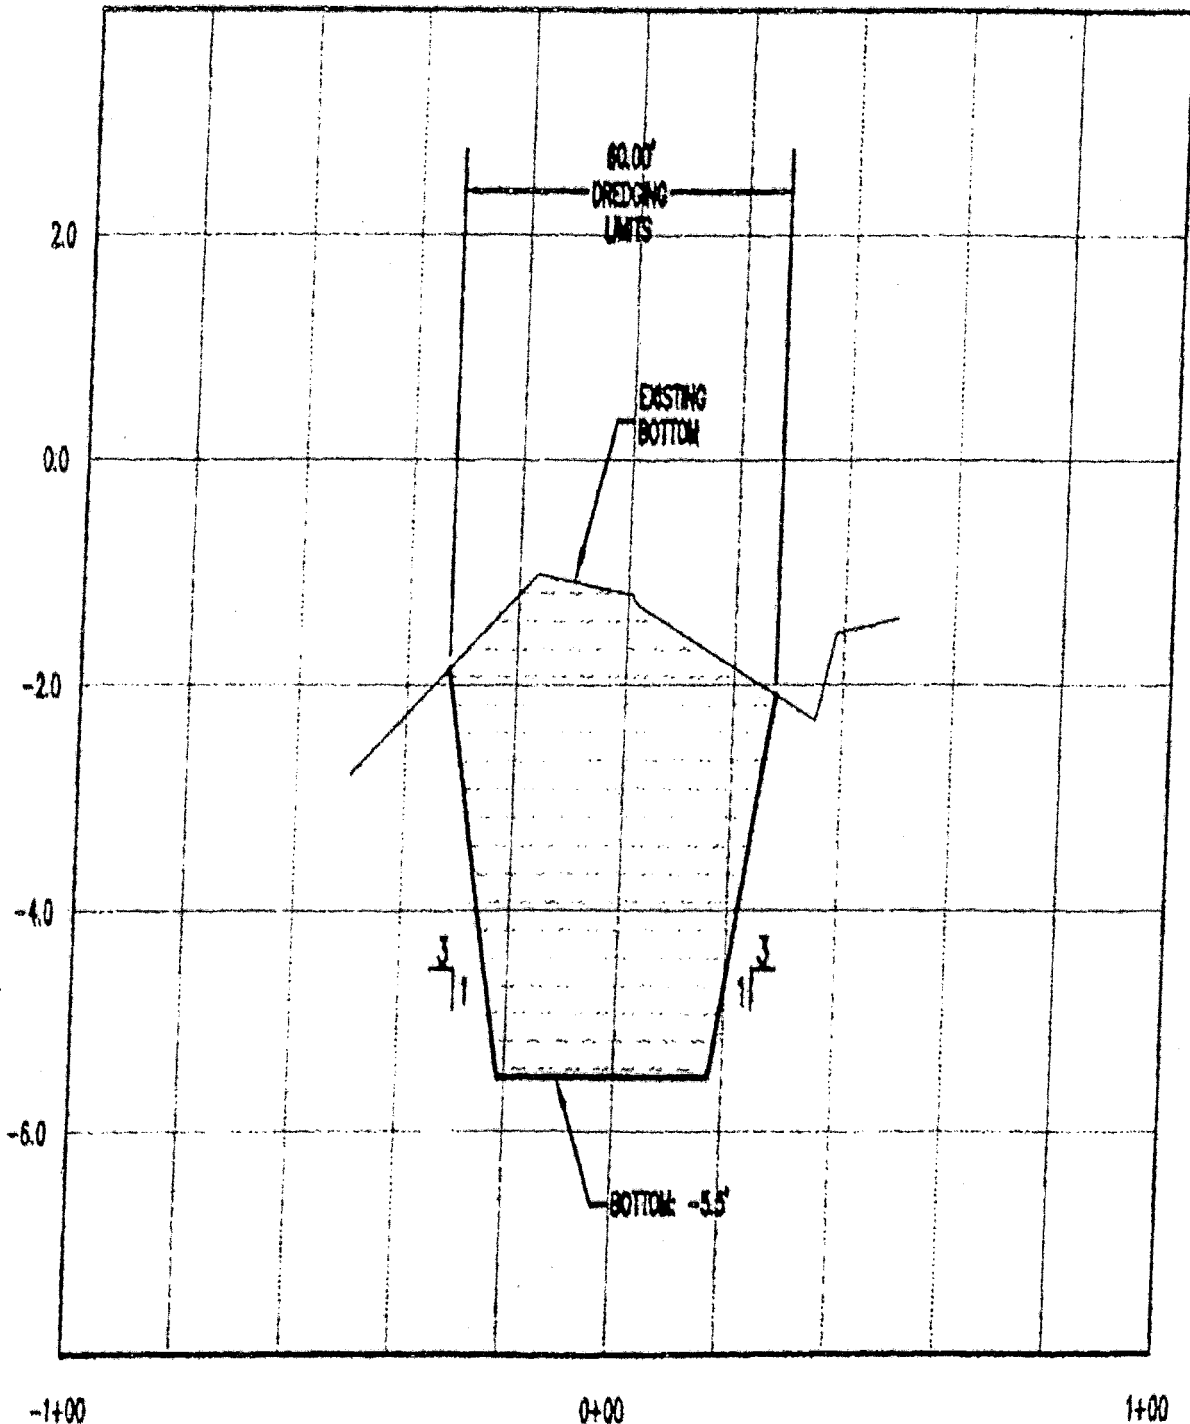

SECTION-B

Pirates Cove, Section 7,
Enclave 2
Dredging
Galveston County, TX
SWG-2008-00947 7 of 8

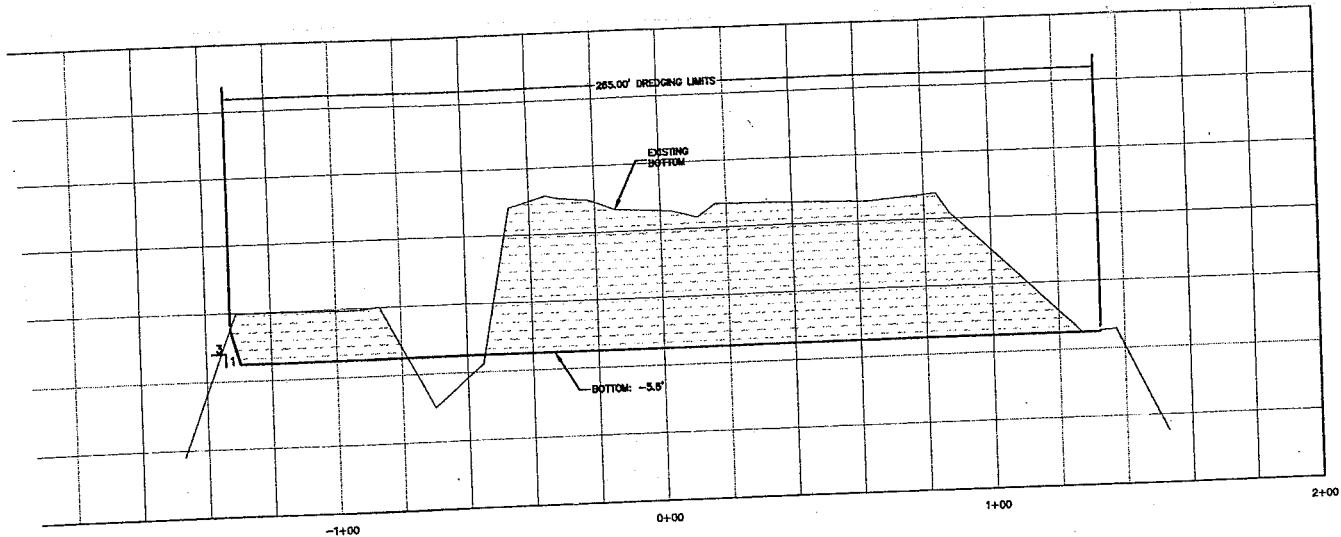

SECTION - C

Pirates Cove, Section 7, Enclave 2

Dredging

Galveston County, TX

SWG-2008-00947 8 of 8